
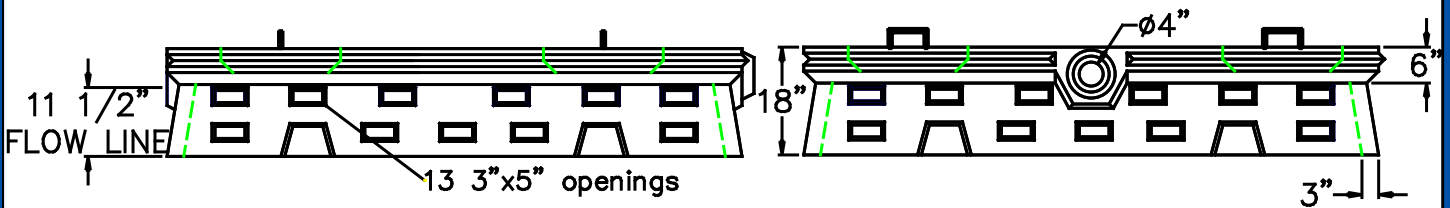


8' X 8' FLOWDIFFUSER

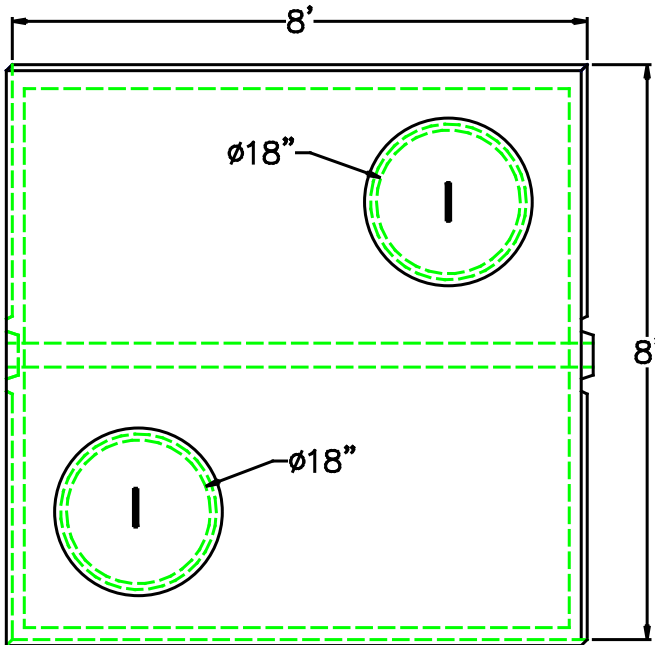

DESIGN NOTES:

1. CONCRETE STRENGTH 5,000 PSI @ 28 DAYS
2. STEEL REINFORCEMENT PER ASTM A-615. GRADE-60
3. DESIGN LOADING PER AASHTO HS-20.

WEIGHT CHART		LEACHING DATA		
PRODUCT	APPROX WEIGHT	FLOW LINE (INCHES)	LEACHING (GAL/LF)	INSIDE CAPACITY (GALLONS)
8' X 8' X 1'-6" FLO	3,850 lbs.	12	12.4	550


SCITUATE COMPANIES
 SCITUATE RAY PRECAST
 120 CLAY PIT ROAD
 MARSHFIELD, MA 02050
 PHONE # 1-800-440-0009
 FAX # 781-837-4320

CONTRACTOR:

JOB NAME:

DATE:

DRAWING: SRP-FLO-D

DRAWING BY: C.J. SCOTT

